


NORTH ELEVATION

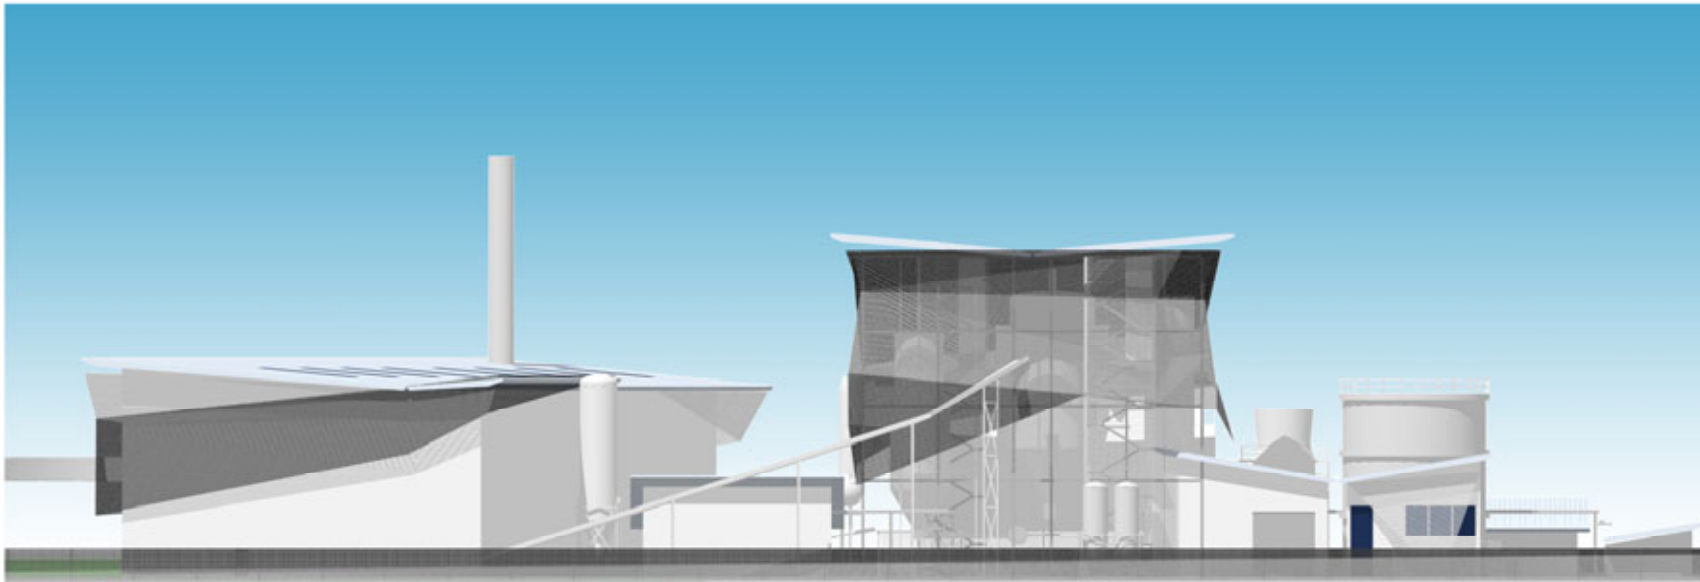

EAST ELEVATION



STUDIO **E** ARCHITECTS LTD

Palace Wharf, Rainville Road,
London, W6 9HN.
Tel. 020 7385 7126
Fax. 020 7381 4995

Approved:
G Stewart

Revisions:

Date:
02.09.05

Drawn by:
M Diradji

Scale:
1 : 200 @ A1
1 : 400 @ A3

Client:
Novera Energy

Job:
**Sustainable Energy Facility
East London**

Drawing Title:
**North Elevation
East Elevation**

Drawing Number:
PL 001