




Site Layout Plan, Scale 1:1000

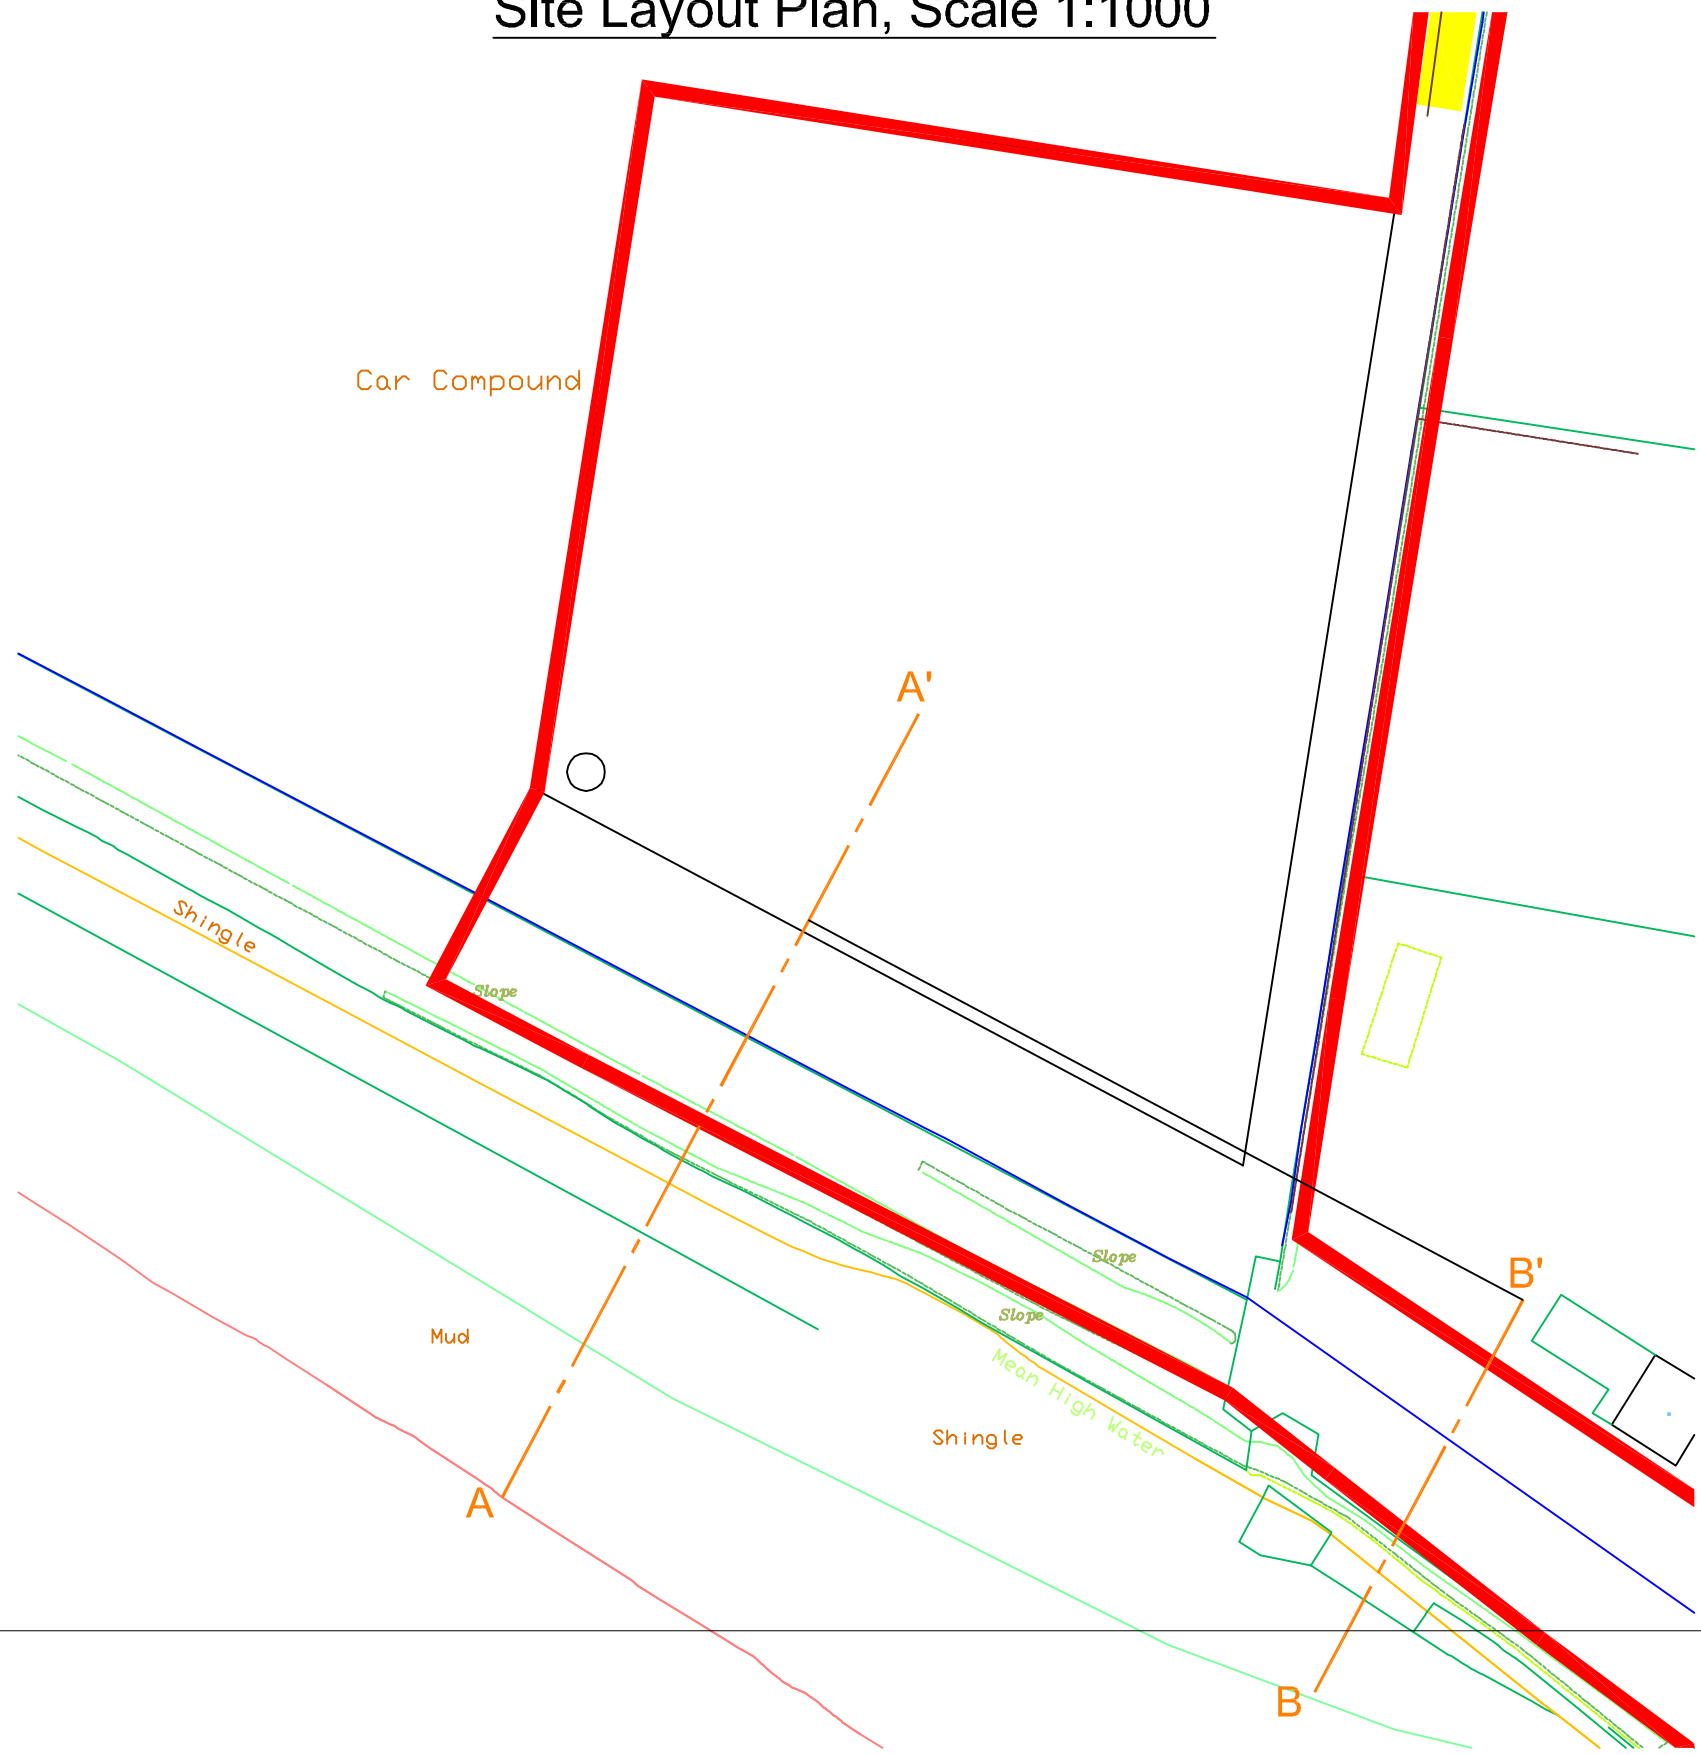

Section B-B'

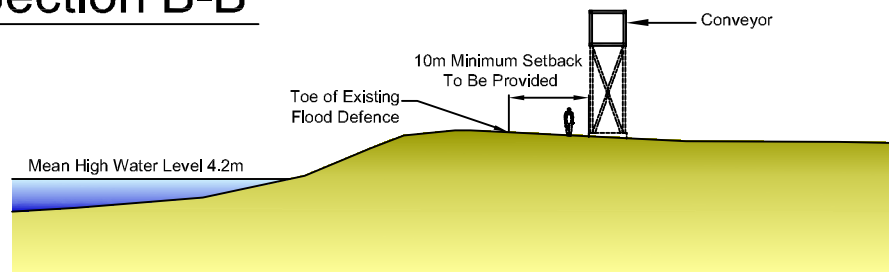

Section A-A'

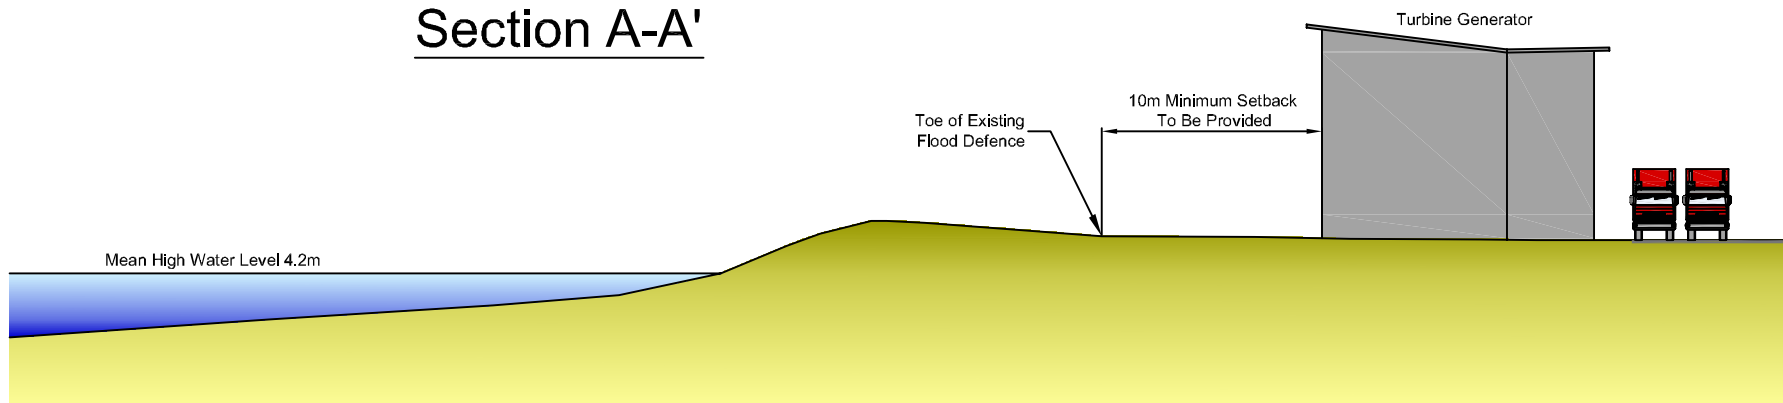

Date:
19.09.05

Job:
Sustainable Energy Facility
East London

Revisions:
001

Drawn by:
M Dalton

Drawing Title:
Figure 12.3
Indicative Sections Through
Flood Defences and Site

Scale:
As Shown @ A3

Client:
Novera Energy

Drawing Number:
JER2943-Fig 12.3

RPS

Conrad House
Beaufort Square
Chepstow
Monmouthshire
NP16 5EP:

Tel: 01291 621821
Fax: 01291 627827
email: rpssw@rpsgroup.com

