




**01 PLAN CONVEYOR** SCALE 1:1000@A1 / 1:2000@A3

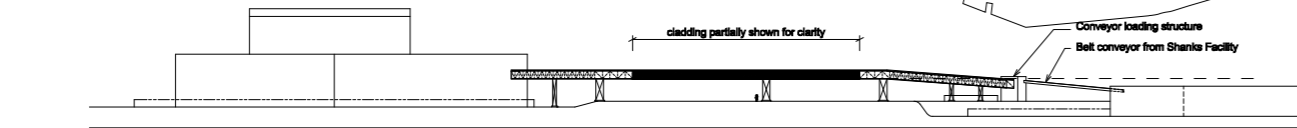


**02 ELEVATION CONVEYOR** SCALE 1:1000@A1 / 1:2000@A3

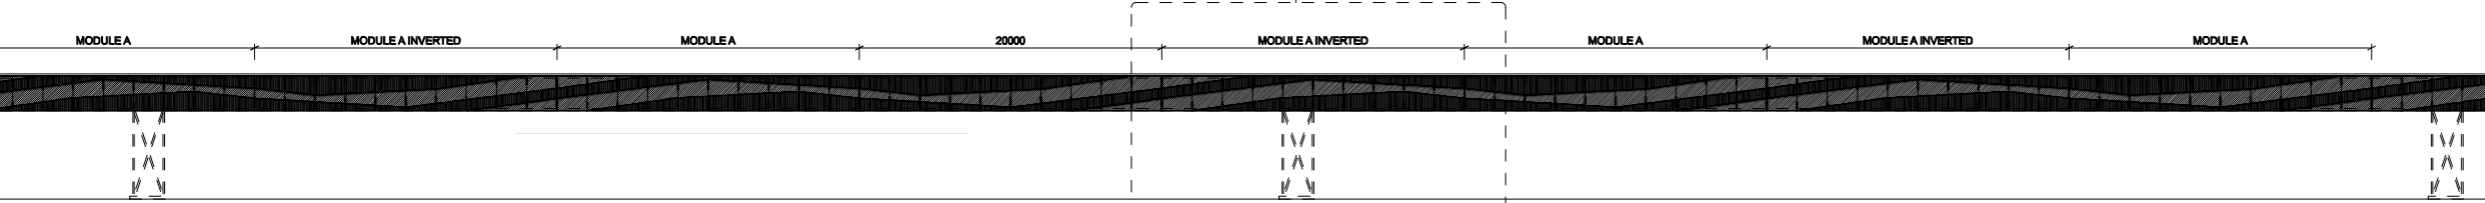

**03 ELEVATION CONVEYOR UNFOLDED** SCALE 1:250@A1 / 1:500@A3

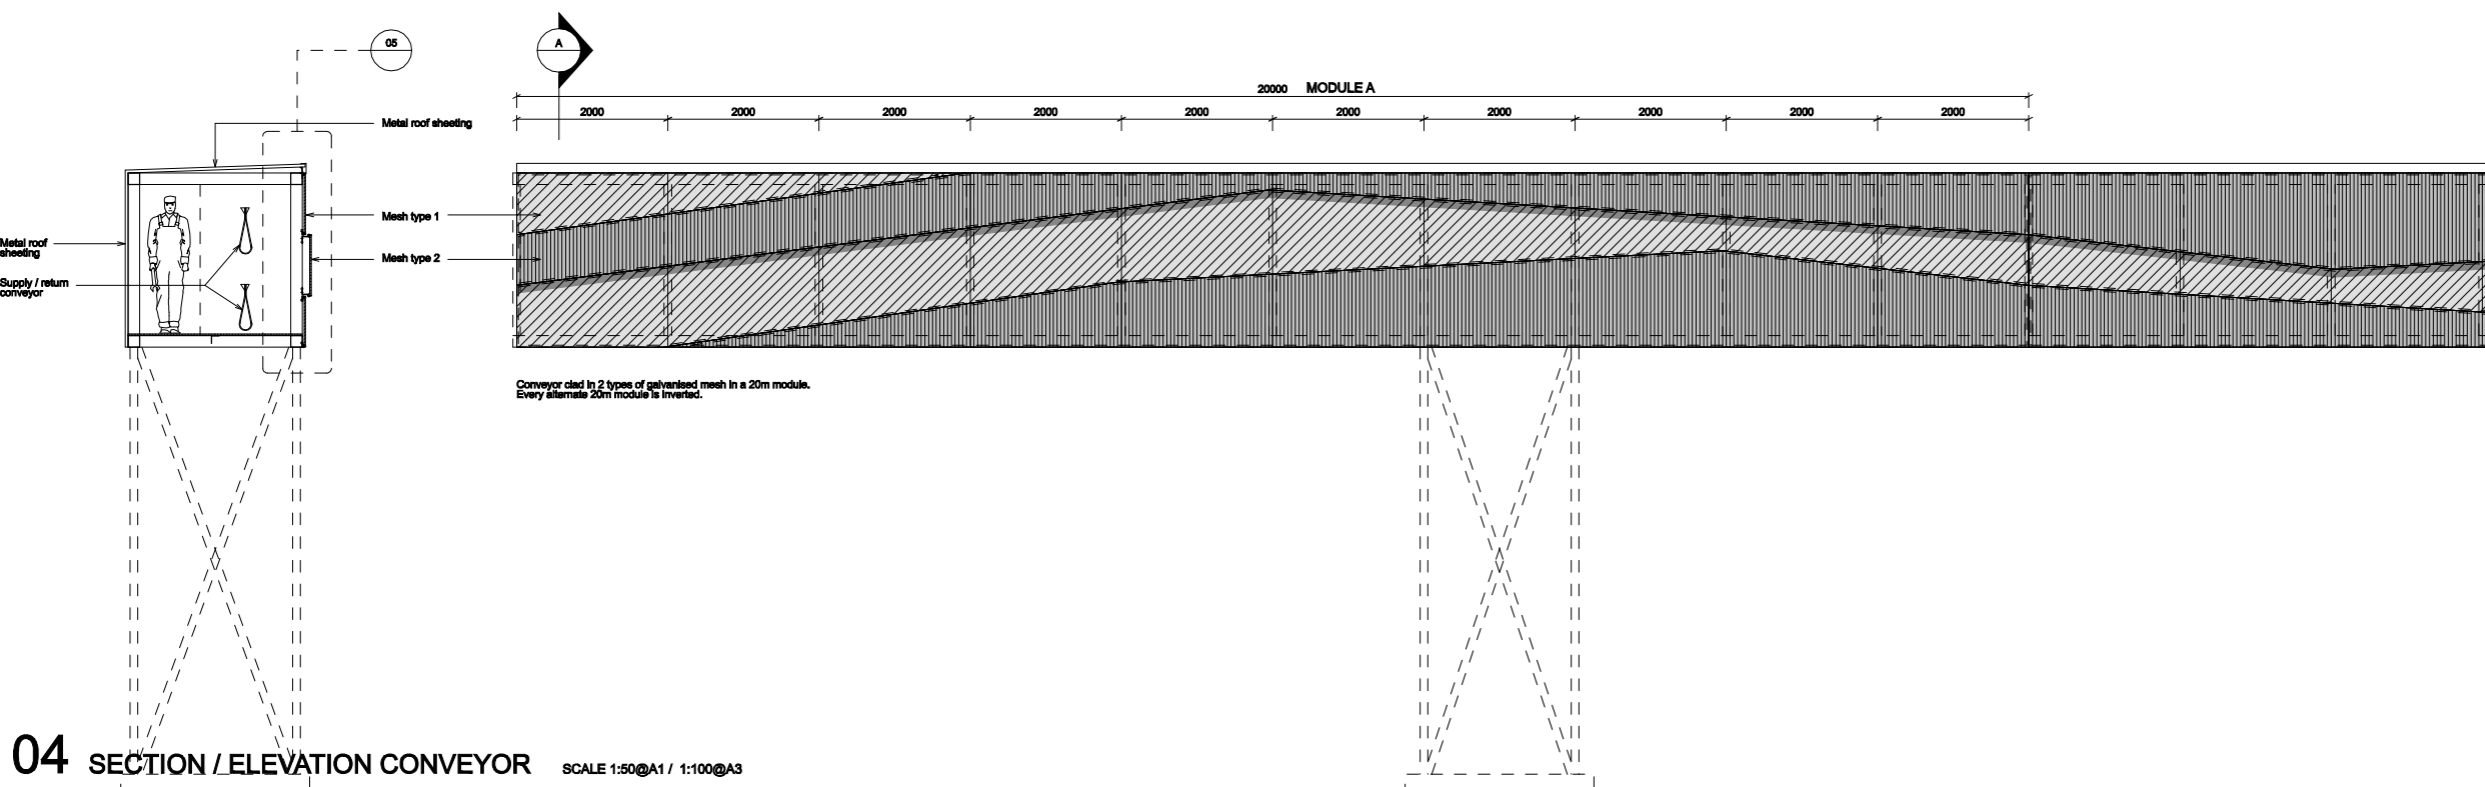

**04 SECTION / ELEVATION CONVEYOR** SCALE 1:50@A1 / 1:100@A3

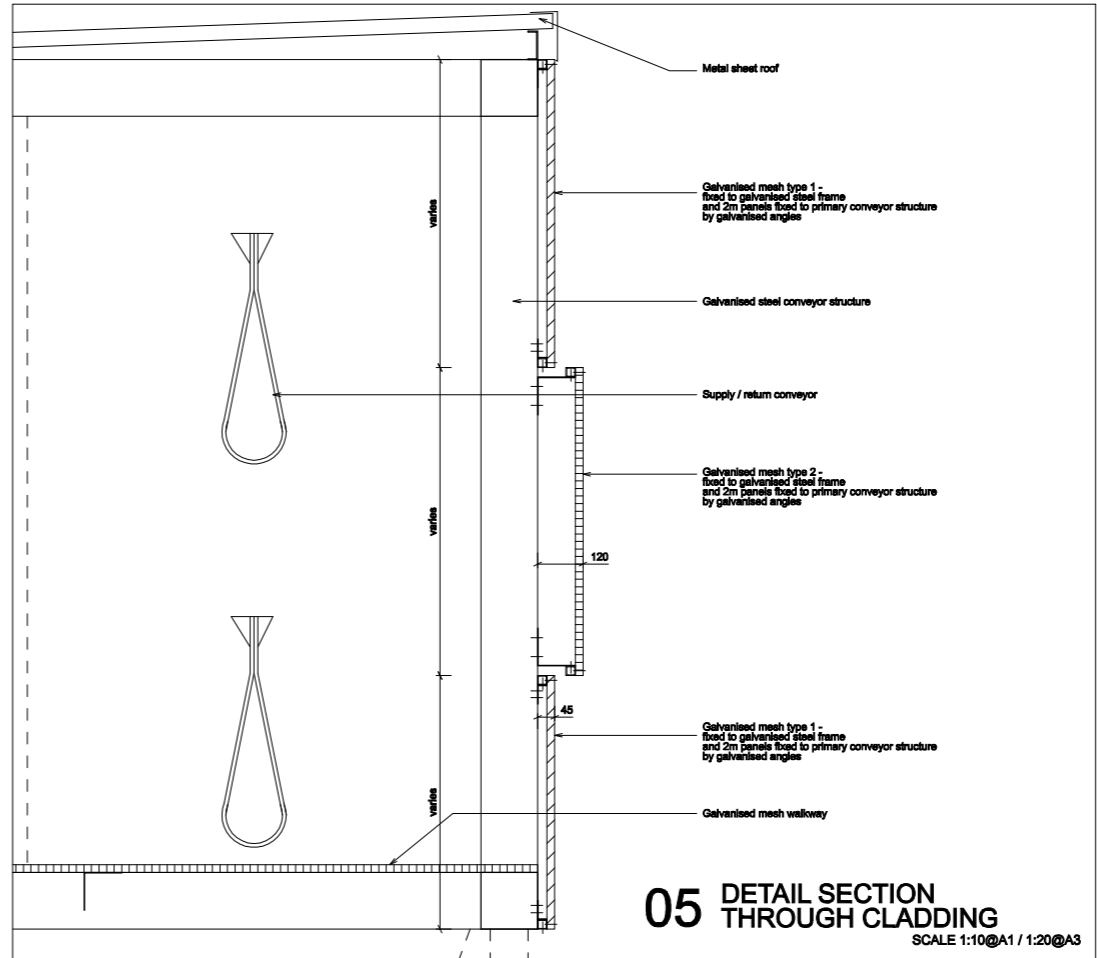

**05 DETAIL SECTION THROUGH CLADDING** SCALE 1:100@A1 / 1:200@A3



**STUDIO E ARCHITECTS LTD**

Palace Wharf, Rainville Road,  
London, W6 9HN.  
Tel. 020 7385 7126  
Fax. 020 7381 4995

Approved:  
**G Stewart**

Revisions:

Date:  
**02.09.05**

Drawn by:  
**E Townsend**

Scale:  
**As Shown**

Client:  
**Novera Energy**

Job:  
**Sustainable Energy Facility  
East London**

Drawing Title:  
**Figure 5.3  
Conveyor Cladding**

Drawing Number:  
**PL005**