




**01 PLAN CONVEYOR** SCALE 1:1000@A1 / 1:2000@A3

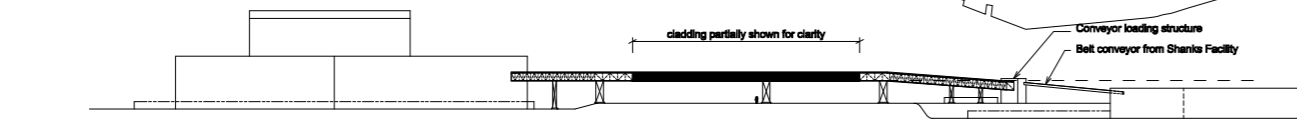


**02 ELEVATION CONVEYOR** SCALE 1:1000@A1 / 1:2000@A3

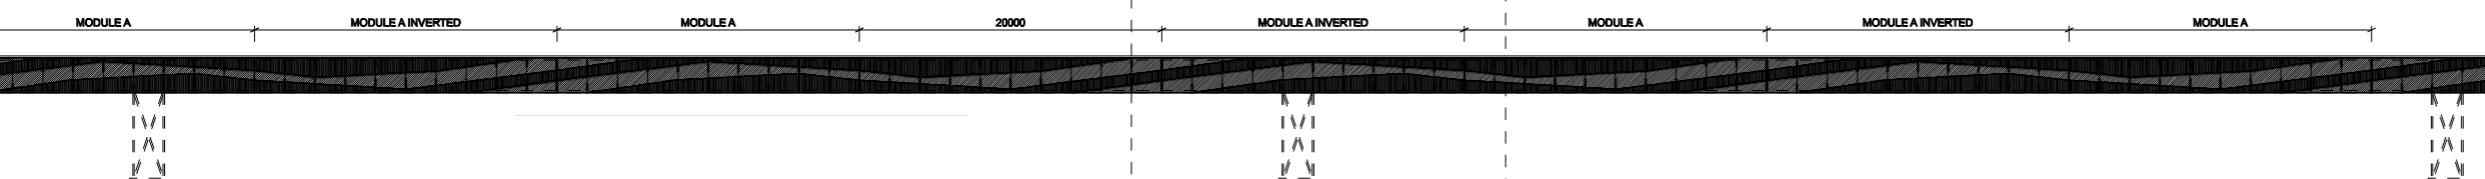

**03 ELEVATION CONVEYOR UNFOLDED** SCALE 1:250@A1 / 1:500@A3

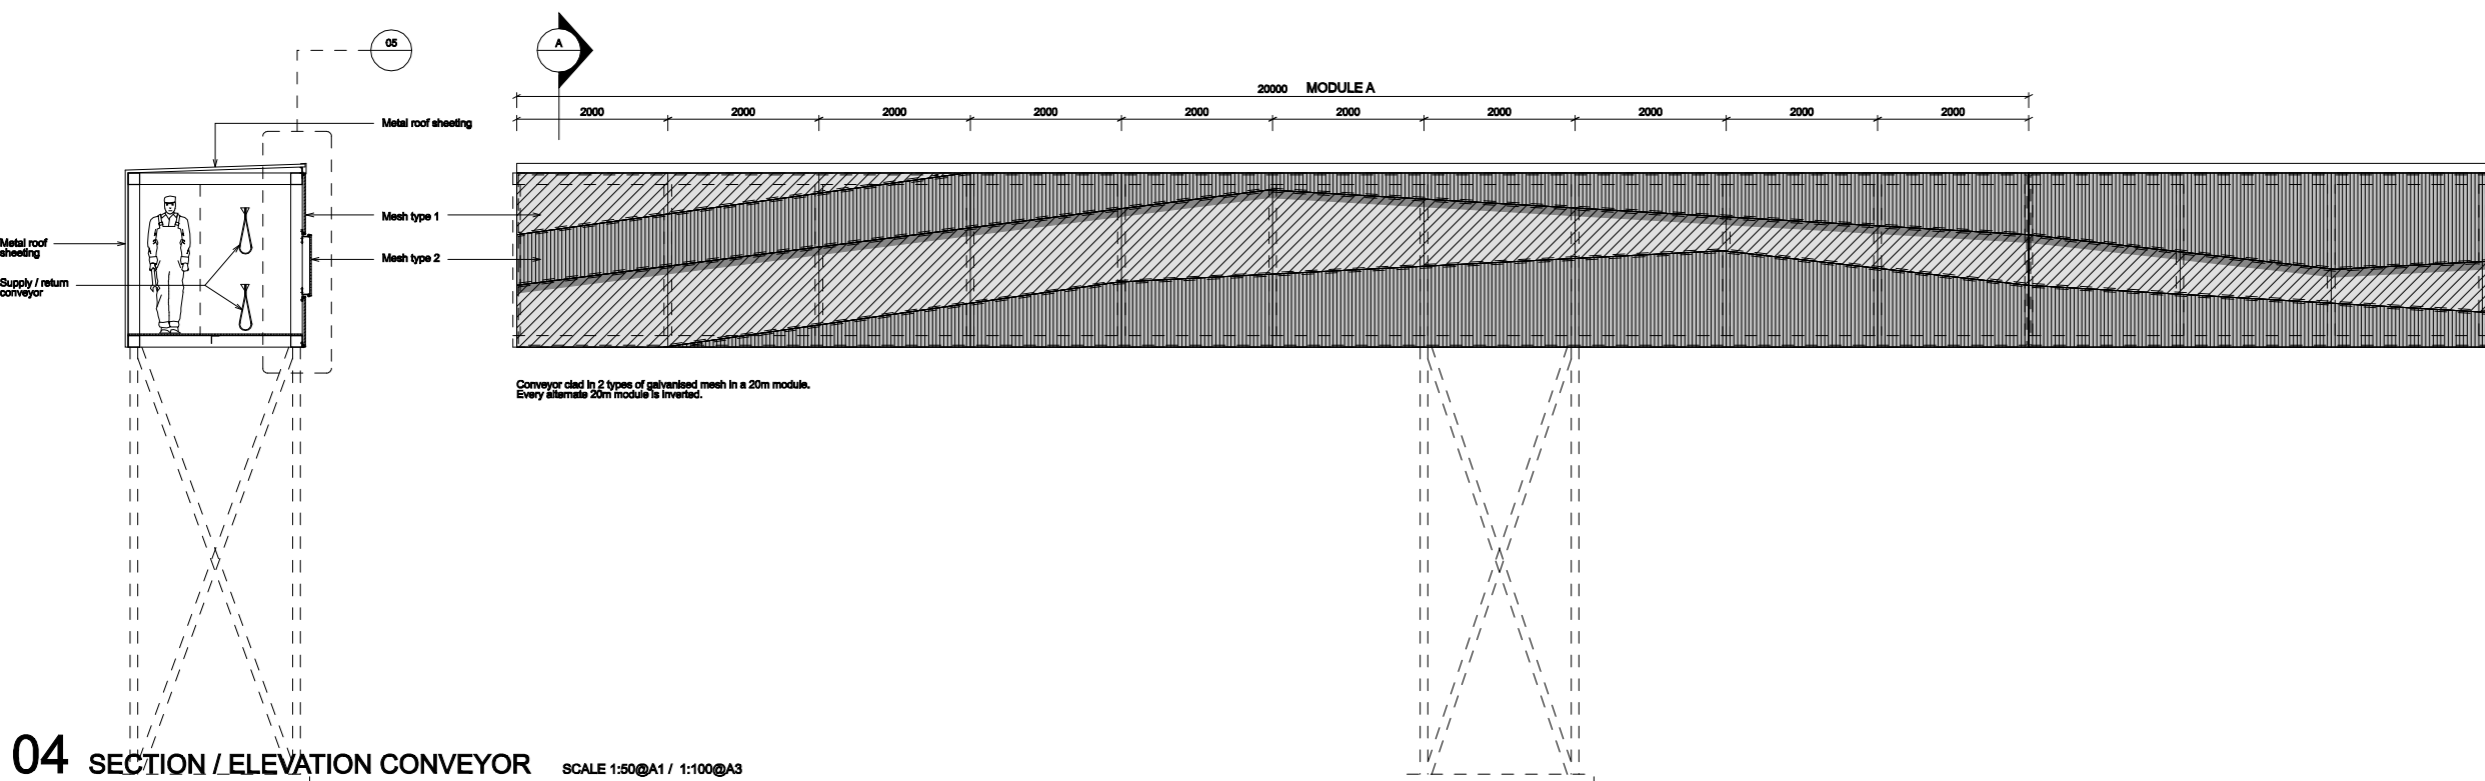

**04 SECTION / ELEVATION CONVEYOR** SCALE 1:50@A1 / 1:100@A3

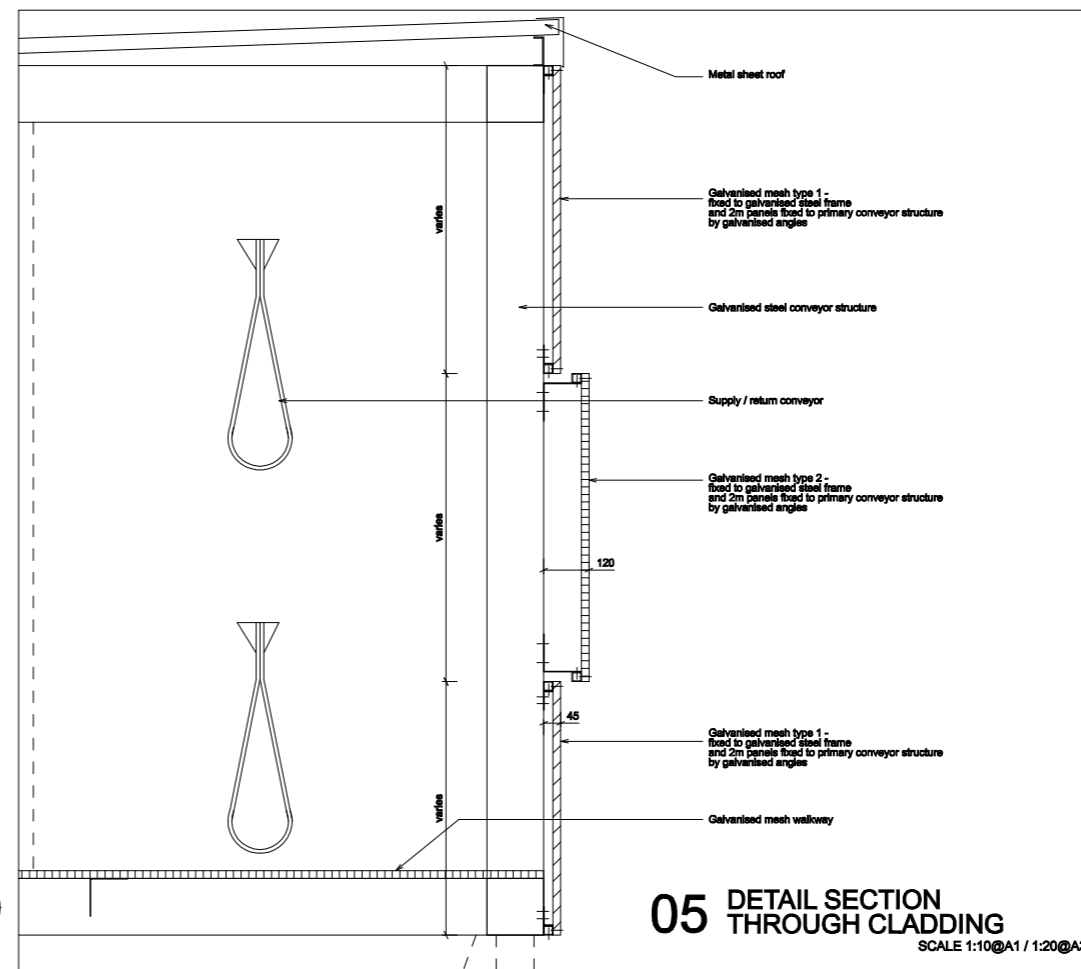

**05 DETAIL SECTION THROUGH CLADDING** SCALE 1:100@A1 / 1:200@A3



STUDIO E ARCHITECTS LTD

Palace Wharf, Rainville Road,  
London, W6 9HN.  
Tel. 020 7385 7126  
Fax. 020 7381 4995

Approved:  
G Stewart

Revisions:

Date:  
02.09.05

Drawn by:  
E Townsend

Scale:  
As Shown

Client:  
Novera Energy

Job:  
Sustainable Energy Facility  
East London

Drawing Title:  
Conveyor Cladding

Drawing Number:  
PL005